
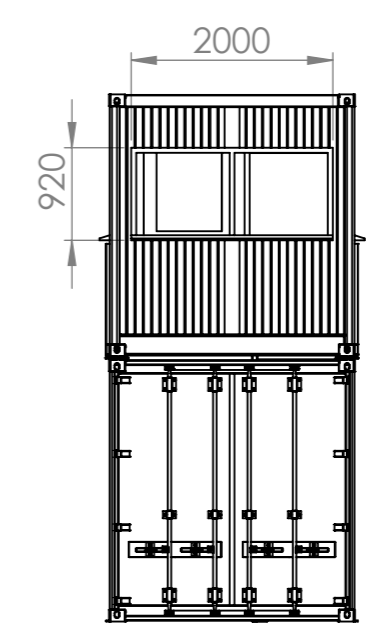
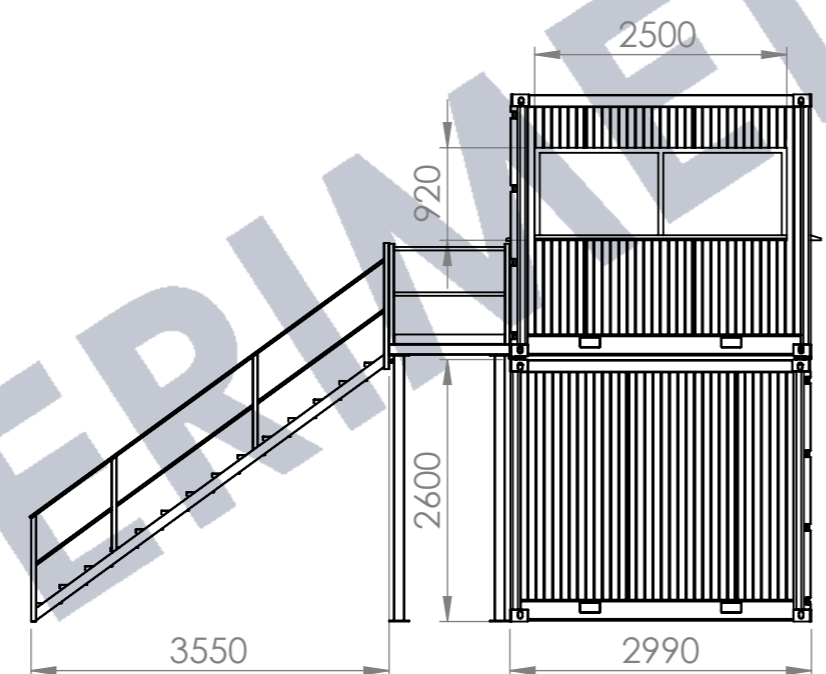
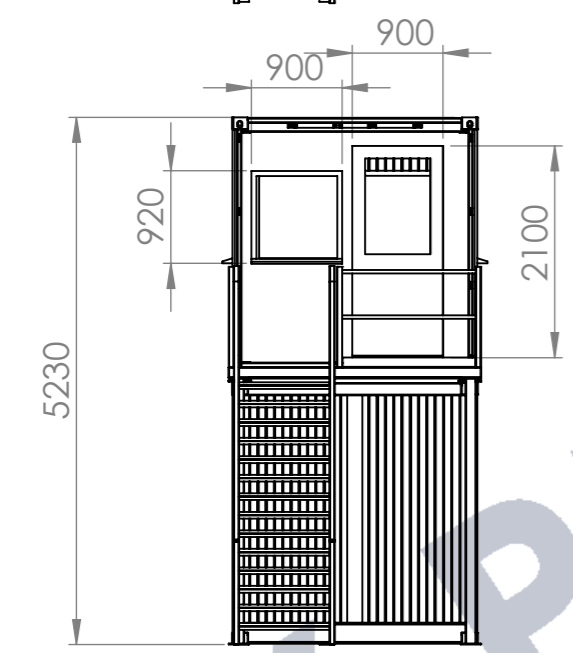
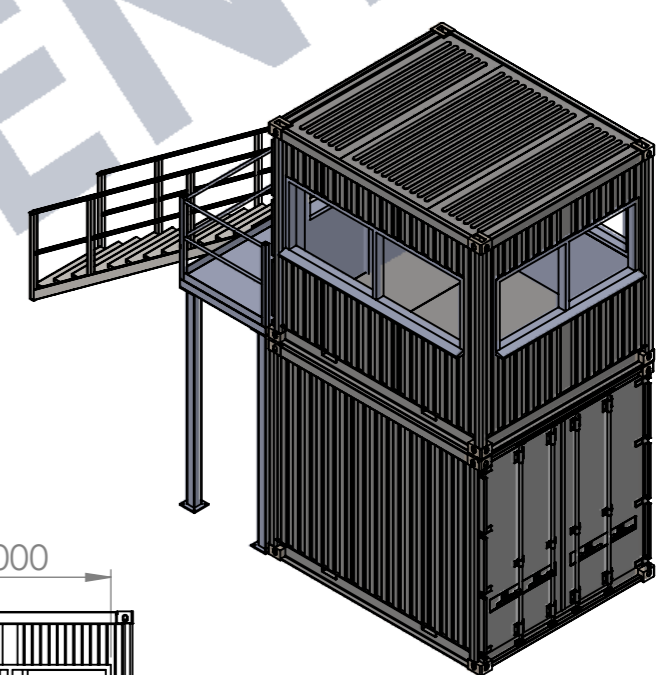


8 7 6 5 4 3 2 1

F
E
D
C
B
A

F
E
D
C
B
A

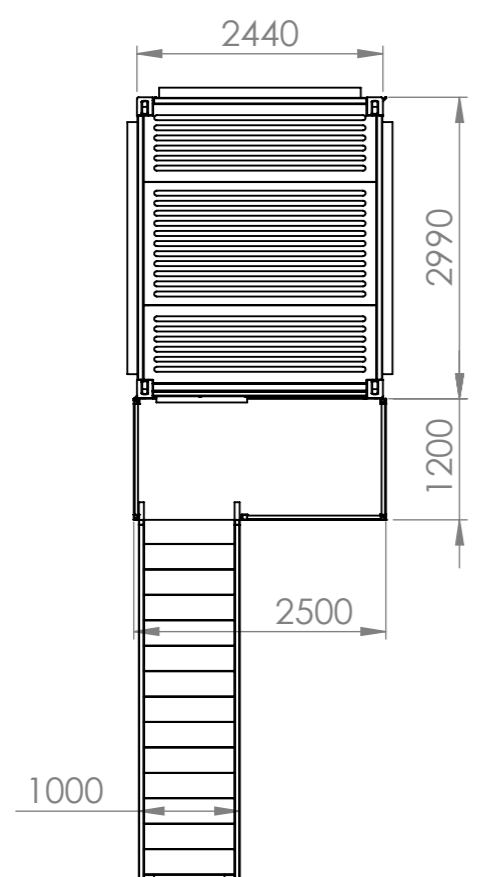

ARX PERIMETER RENTAL

© Patent Pending
2018 ARX Perimeter Rental
Wandering Vision, LLC.

THE INFORMATION CONTAINED IN THIS DRAWING IS THE SOLE PROPERTY OF ARX PERIMETER RENTAL. ANY REPRODUCTION OR DISTRIBUTION TO 3RD PARTIES IN PART OR AS A WHOLE WITHOUT THE EXPRESS WRITTEN PERMISSION OF ARX PERIMETER RENTAL IS PROHIBITED.

UNLESS OTHERWISE SPECIFIED: DIMENSIONS ARE IN MILLIMETERS SURFACE FINISH: TOLERANCES: LINEAR: ANGULAR:		FINISH:		DEBURR AND BREAK SHARP EDGES	
NAME	SIGNATURE	DATE			
DRAWN HANDLEY		07/02/2019			
CHK'D					
APPV'D					
MFG			MATERIAL:		
Q.A			Surface Area		
			WEIGHT: 1941.05		

DO NOT SCALE DRAWING		REVISION A	
ARX PERIMETER RENTAL			
TITLE:			
DWG NO.		A3	
Shipping Container Guard Tower			
SCALE: 1:75		SHEET 1 OF 1	

8 7 6 5 4 3 2 1